


6mm TOUGH CLEAR SOFTCOAT ACTIVE SELF CLEAN
 16mm BLACK WARM EDGE SPACER
 4mm TOUGH CLEAR SOFTCOAT
 16mm BLACK WARM EDGE SPACER
 10,8mm TOUGHENED LAMINATED
 WEIGHT 55kg/m²
 FRAME COLOUR RAL7016



www.sunviewrooflights.co.uk

ROOFLIGHT SECTION

SCALE	1:2	SHEET SIZE	A4
DATE	06 - 06 - 2019	DRG NO.	PL - 01
		REV.	

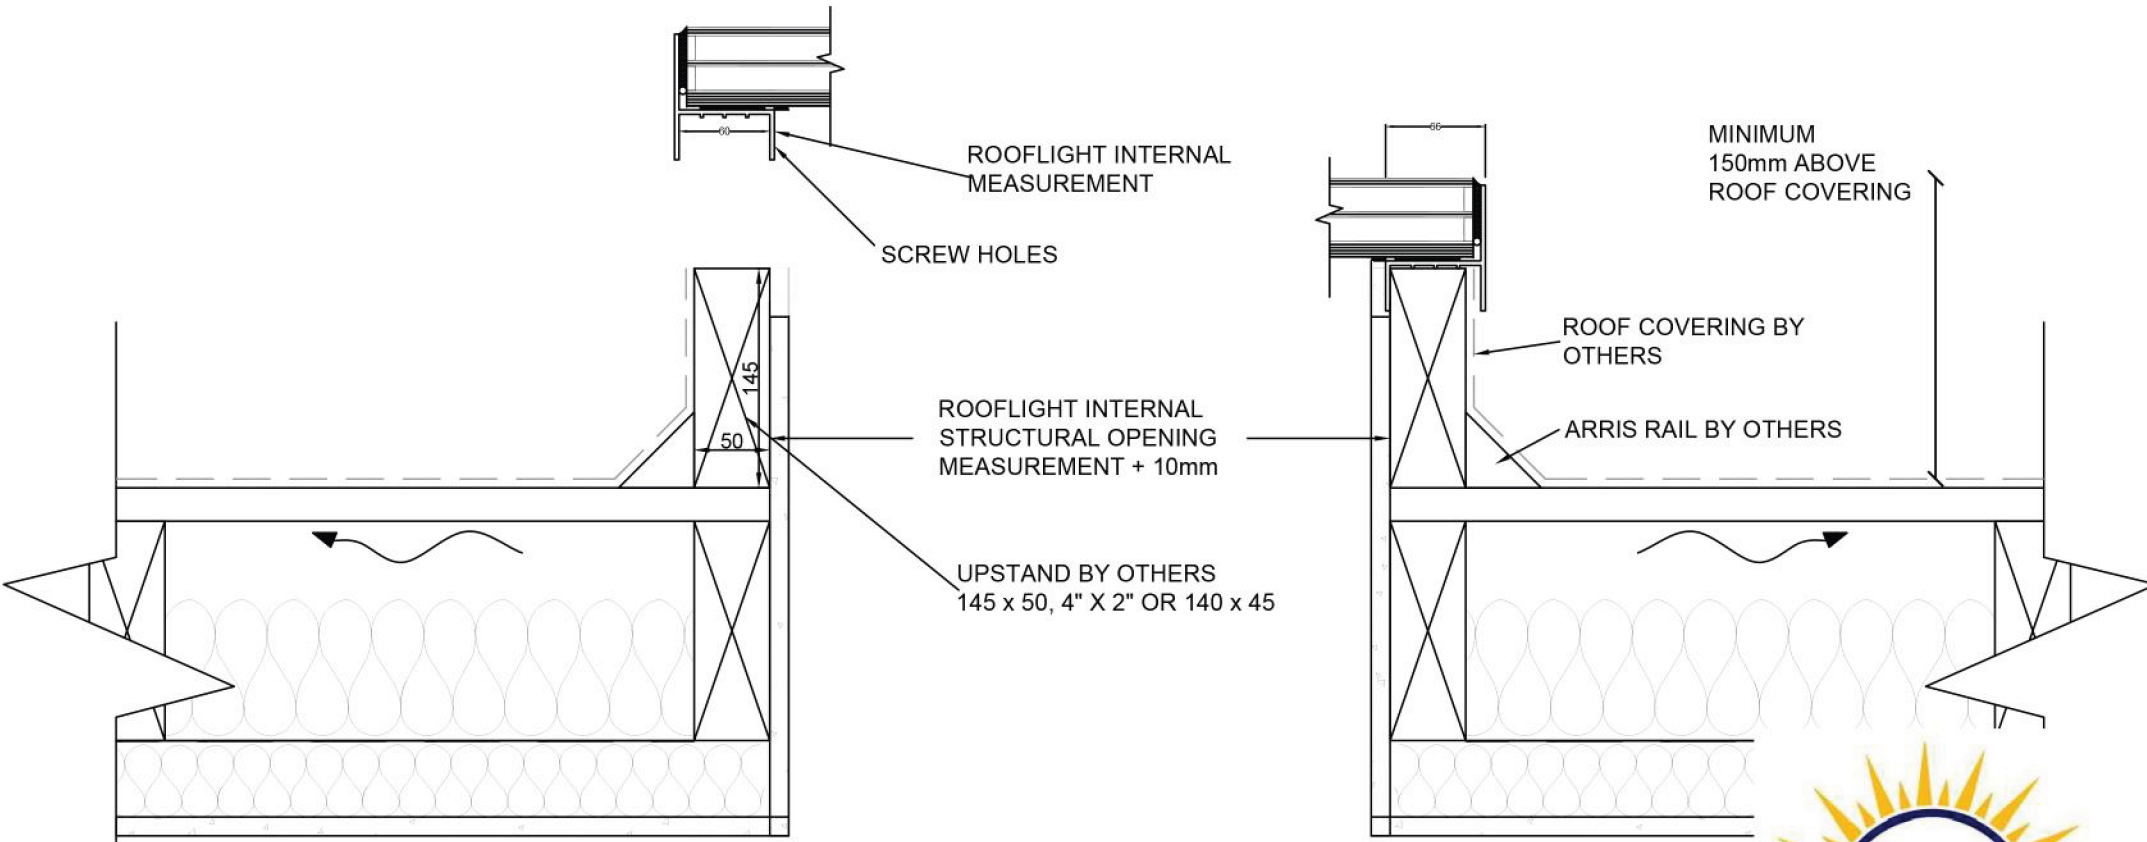

APPLY ROOF COVERING TO UPSTAND
 LOWER ROOFLIGHT ONTO UPSTAND
 SECURE INTERNALLY VIA SCREW HOLES
 APPLY BATTEN / TRIM TO COVER INTERNAL FRAME AND SCREWS ENTIRELY

INTERNAL UPSTAND MEASUREMENTS ARE ROOFLIGHT INTERNAL MEASUREMENTS + 10mm

RECOMMENDED FALL / GRADIENT OF 80mm FOR EVERY 1000mm INCLUDING THE FALL OF THE ROOF.

A WATER TEST IS ADVISED BEFORE SECURING ROOFLIGHT TO ENSURE WATER RUN OFF.



www.sunviewrooflights.co.uk

ROOFLIGHT SECTION

SCALE 1:2	SHEET SIZE A4
DATE 06 - 06 - 2019	DRG NO. / REV. PL - 01 -